

LEFT ELEVATION SCALE: 1/8" = 1'-0"



OLD YORK ROAD ELEVATION

SCALE: 1/8" = 1'-0"

A-03 CONCEPT ELEVATIONS DATE: 01/22/2024 REV DATE: 02/05/2024




JERC PARTNERS LXIX, LLC

PROPOSED RESIDENTIAL



RIGHT ELEVATION

SCALE: 1/8" = 1'-0"

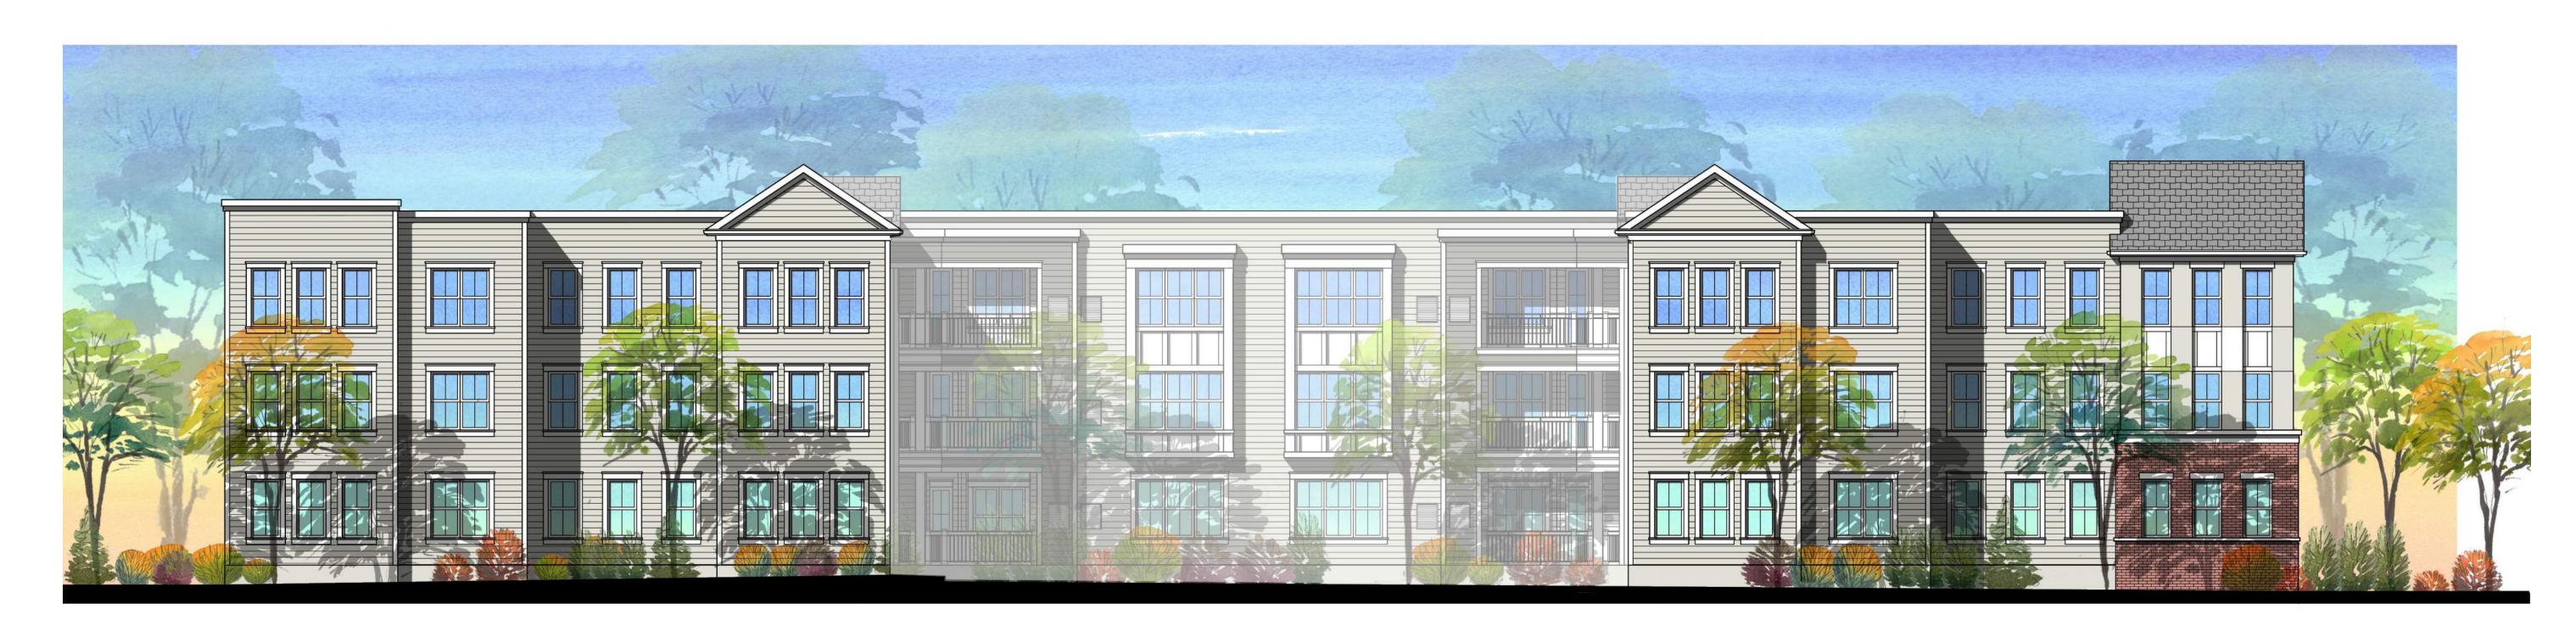

REAR ELEVATION

SCALE: 1/8" = 1'-0"

A-04 CONCEPT ELEVATIONS DATE: 01/22/2024 REV DATE: 02/05/2024



JERC PARTNERS LXIX, LLC





ILLUSTRATIVE PERSPECTIVE

CONCEPT PERSPECTIVE DATE: 01/22/2024 REV DATE: 02/05/2024



JERC PARTNERS LXIX, LLC

PROPOSED RESIDENTIAL



ILLUSTRATIVE PERSPECTIVE

CONCEPT PERSPECTIVE DATE: 01/22/2024 **REV DATE: 02/05/2024**



JERC PARTNERS LXIX, LLC

PROPOSED RESIDENTIAL HATBORO BOROUGH, MONTGOMERY COUNTY, PENNSYLVANIA 05-0401 COPYRIGHT © MINNO & WASKO ARCHITECTS AND PLANNERS