


DISTRICT	COUNTY	ROUTE	SECTION	SHEET
6-0	MONTGOMERY	0073	04N	5 OF 40
CHELTENHAM TOWNSHIP				
REVISION NUMBER	REVISIONS		DATE	BY

STAGE 2

LEGEND

- STAGE 1 PLAN
- STAGE 2 PLAN
- STAGE 3 PLAN
- STAGE 4 PLAN
- STAGE 5 PLAN

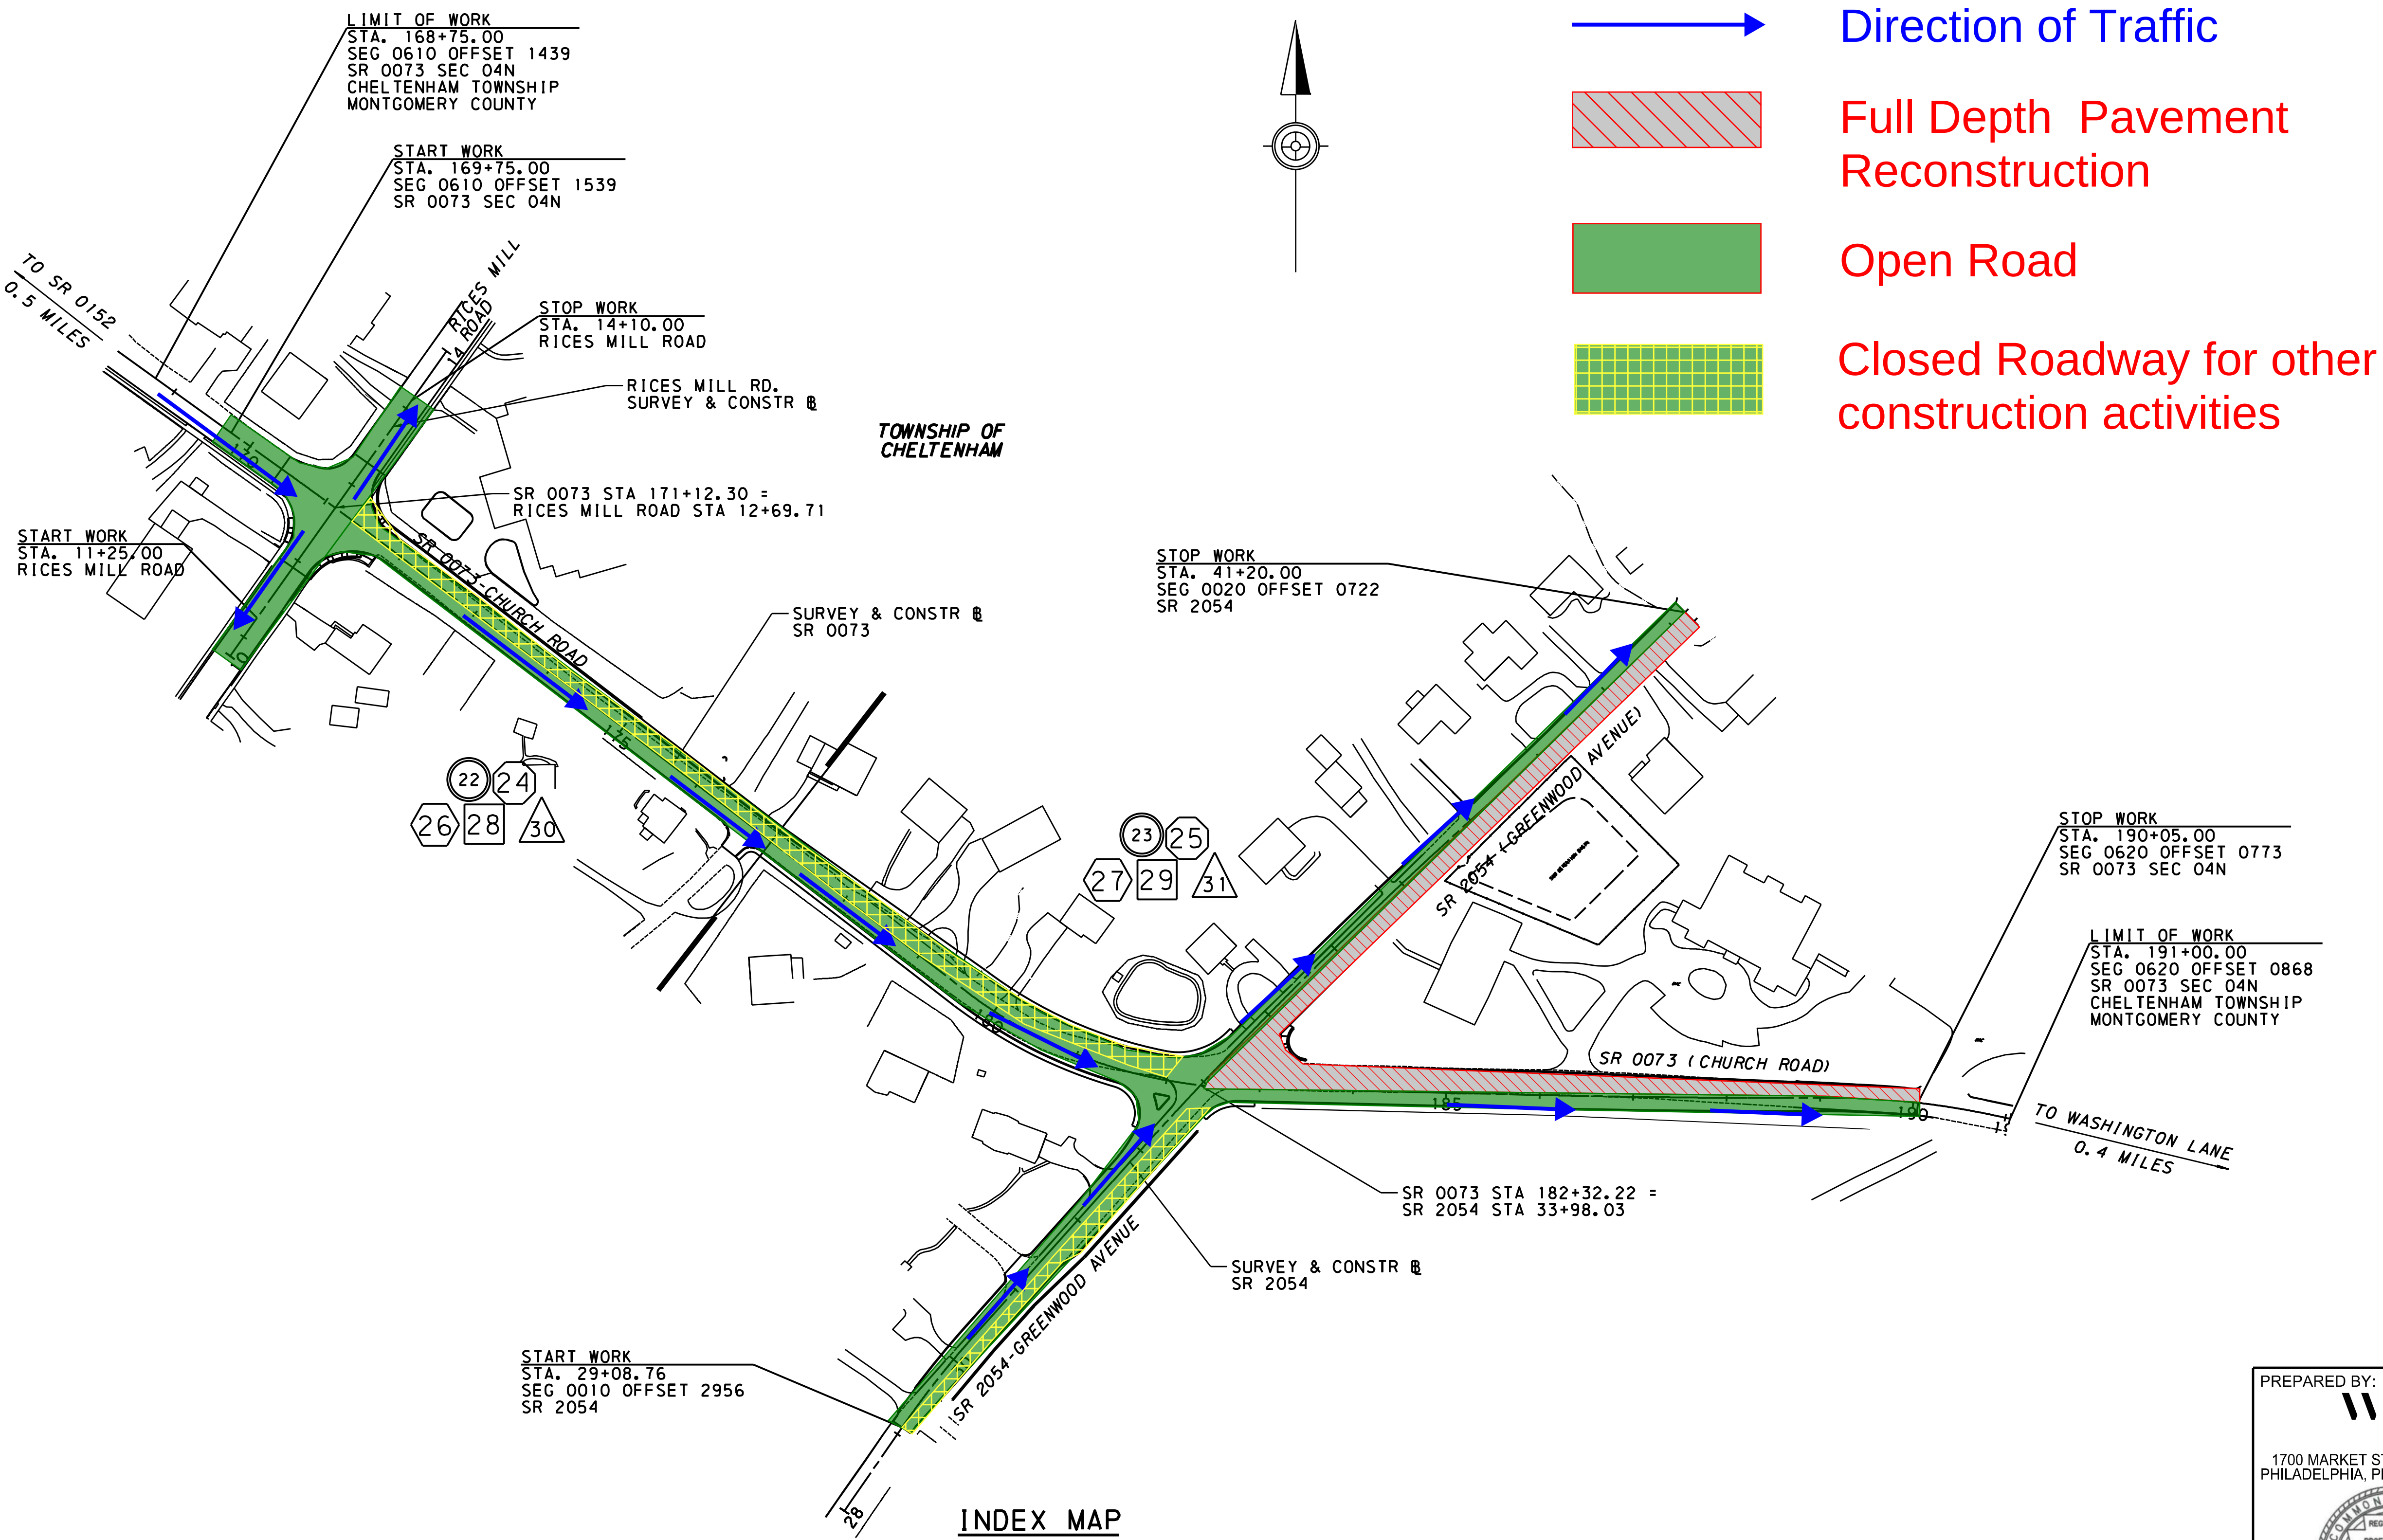

TRAFFIC CONTROL PLAN


PREPARED BY:

wsp

1700 MARKET STREET, SUITE 1050
PHILADELPHIA, PENNSYLVANIA 19103

RICHARD M. AWES, JR.
REGISTERED PROFESSIONAL ENGINEER
PE062968

DISTRICT	COUNTY	ROUTE	SECTION	SHEET
6-0	MONTGOMERY	0073	04N	20 OF 40
CHELTENHAM TOWNSHIP				
REVISION NUMBER	REVISIONS		DATE	BY

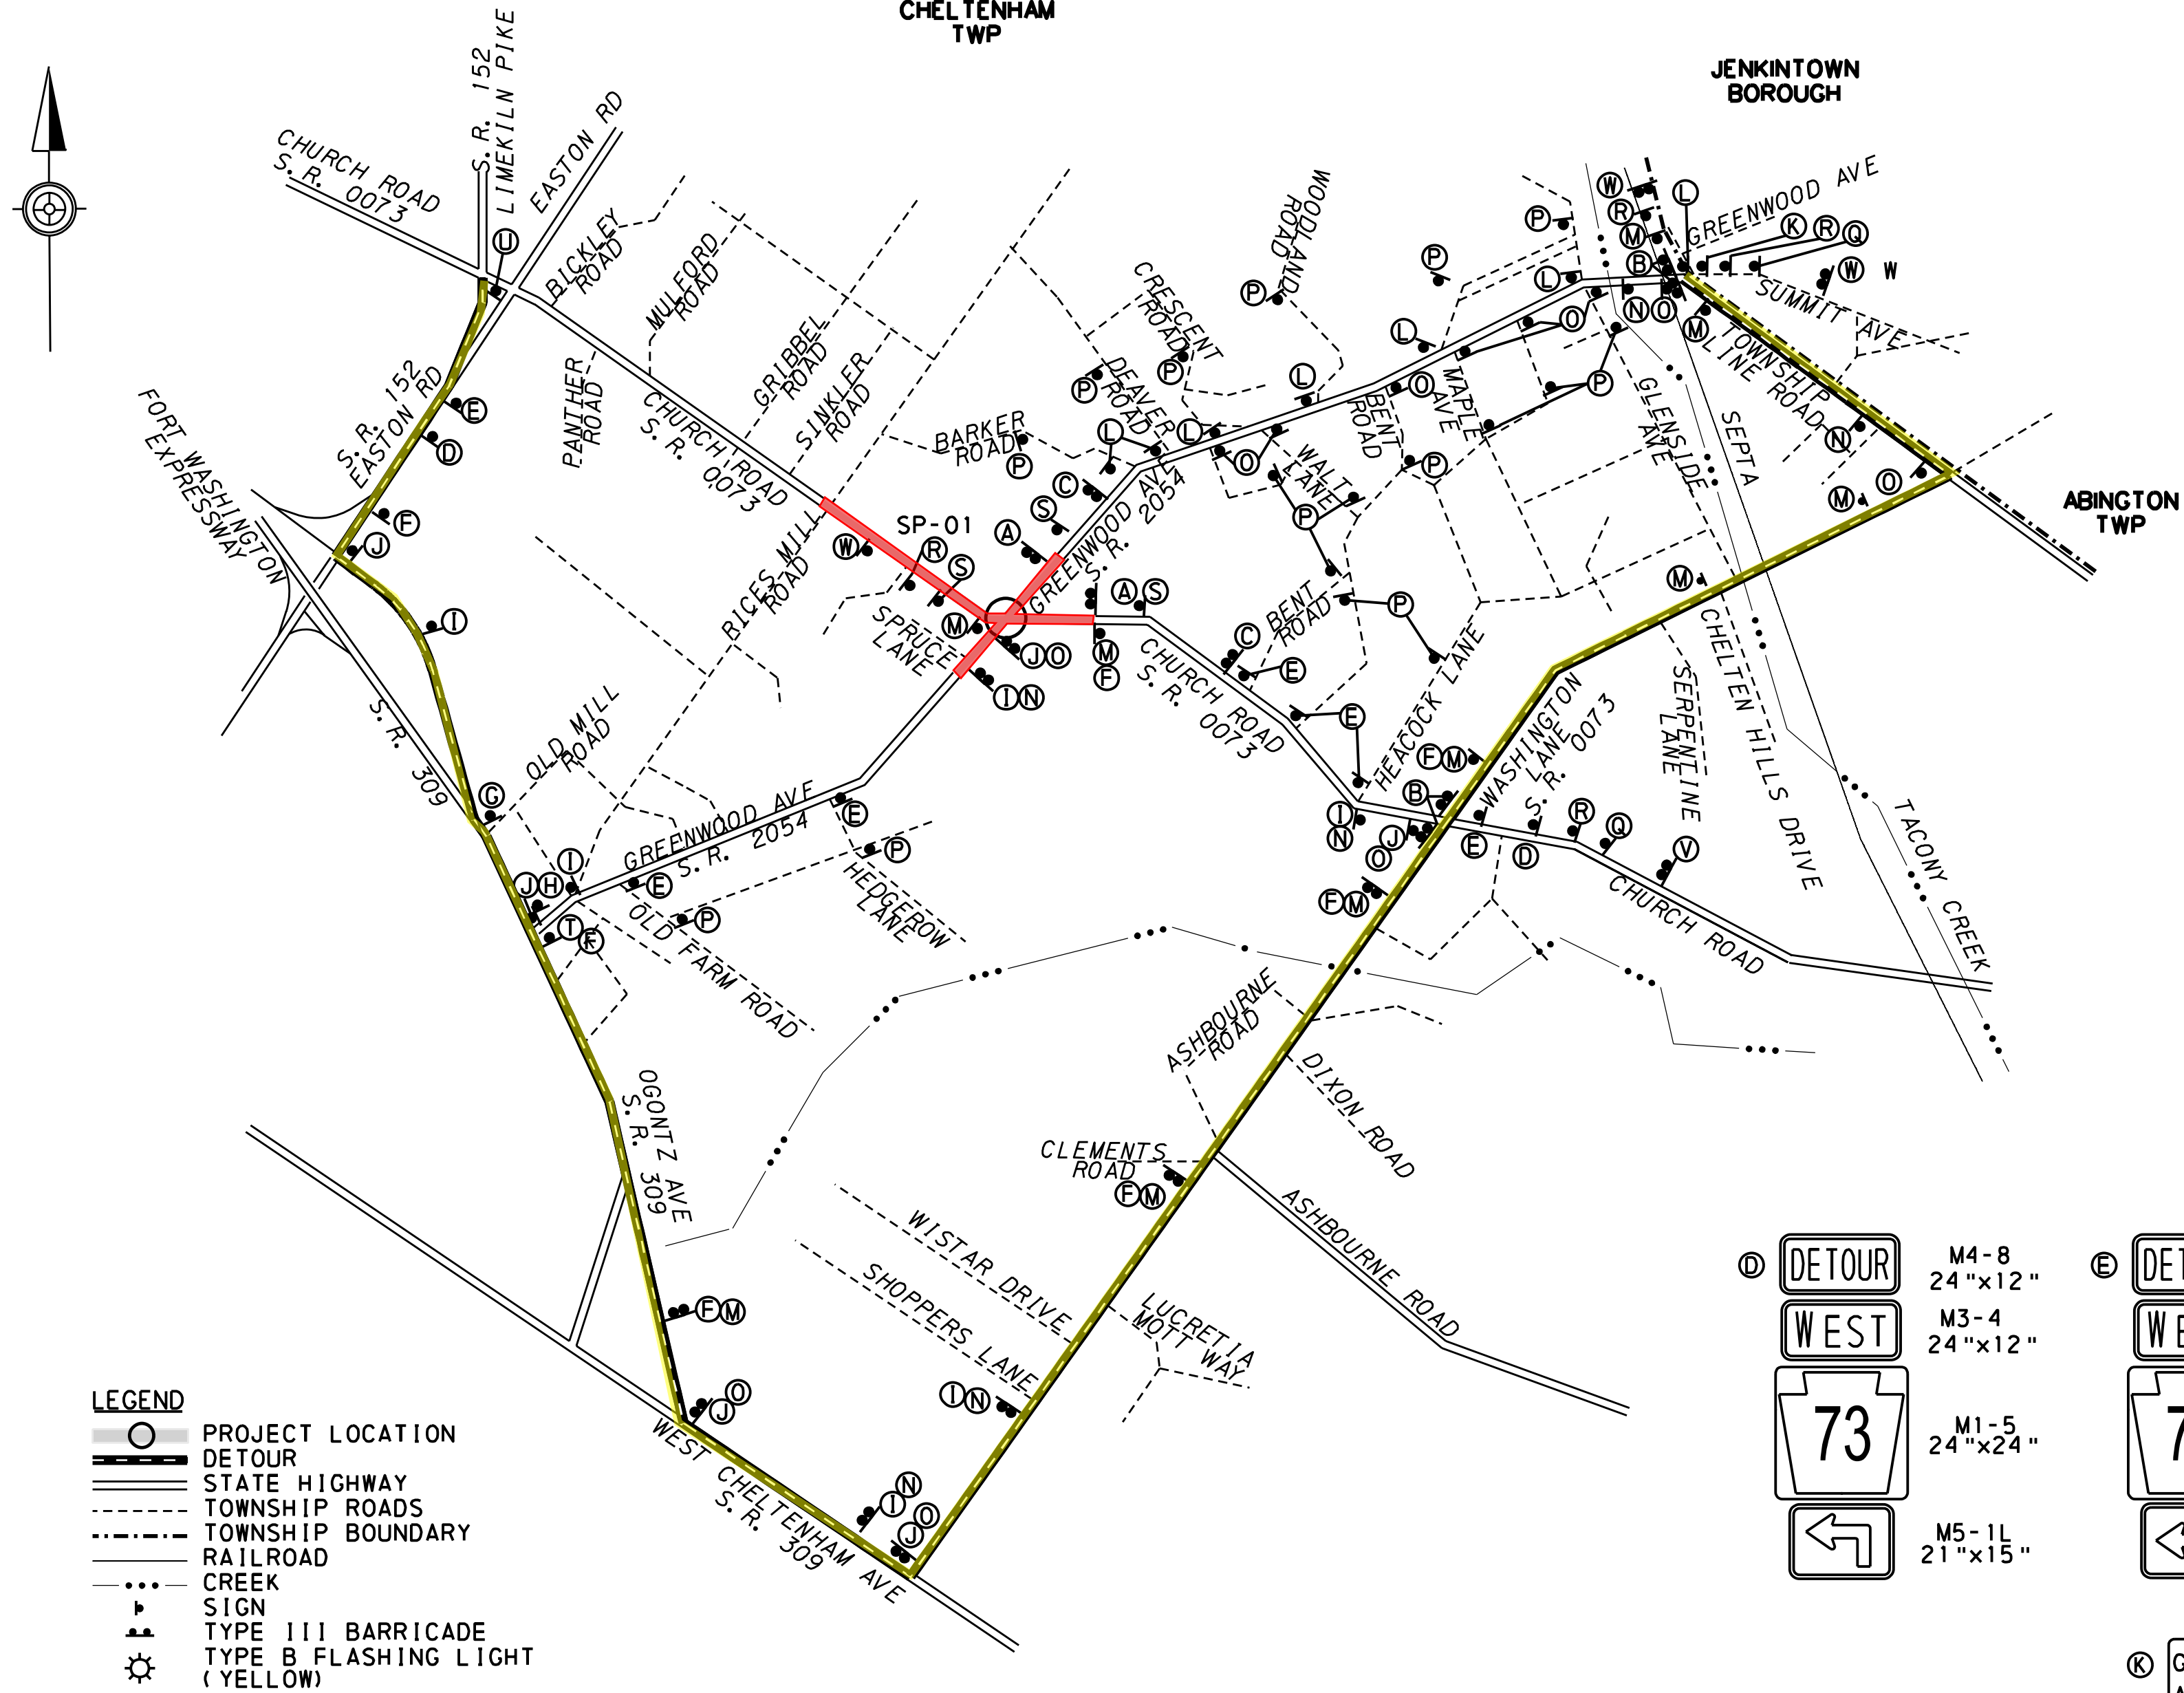

- LEGEND**
- PROJECT LOCATION
 - DETOUR
 - STATE HIGHWAY
 - TOWNSHIP ROADS
 - TOWNSHIP BOUNDARY
 - RAILROAD
 - CREEK
 - SIGN
 - TYPE III BARRICADE
 - TYPE B FLASHING LIGHT (YELLOW)

TRAFFIC CONTROL PLAN - DETOUR
STAGE 2 & 3 DETOUR
N. T. S.

S.R. 0073 WEST DETOUR LENGTH = 2.8 MI.
S.R. 2054 (GREENWOOD AVE) SOUTH DETOUR LENGTH = 3.1 MI.

NOTES:

- ONE DIRECTION OF TRAFFIC MAINTAINED AT ALL TIMES ON CHURCH ROAD AND GREENWOOD AVENUE. SEE STAGING NOTES.
- COVER ALL DETOUR SIGNS FOR DIRECTION OF TRAFFIC THAT IS MAINTAINED.
- SPECIAL SIGN DETAILS ARE LOCATED ON SHEET 1.

ROAD CLOSED R11-2 48"x30"

ROAD CLOSED 1/2 MILE AHEAD LOCAL TRAFFIC ONLY R11-3A 60"x30"

ROAD CLOSED TO THRU TRAFFIC R11-4 60"x30"

NO OUTLET W14-2 30"x30"

TYPE III BARRICADE

TYPE III BARRICADE
* ADD SP-01 SIGN FOR GREENWOOD AVE DETOUR

DETOUR WEST 73

M4-8 24"x12"

M3-4 24"x12"

M1-5 24"x24"

M5-1L 21"x15"

M6-1 21"x15"

M6-3 21"x15"

M6-2R 21"x15"

M5-2R 21"x15"

M5-1R 21"x15"

M6-1 21"x15"

GREENWOOD AVE SOUTH SP-01

DETOUR M4-9SL 30"x24"

DETOUR M4-9L 30"x24"

DETOUR M4-9S 30"x24"

DETOUR M4-9SR 30"x24"

DETOUR M4-9R 30"x24"

DETOUR AHEAD W20-2 36"x36"

DETOUR 1500 FT W30-1-3

DETOUR 1000 FT W30-1-2

ROAD CLOSED 500 FT W30-1-1

END DETOUR M4-8A 24"x18"

WEST 73 M3-4 24"x12"

M1-5 24"x24"

SP-03 73 WEST

CLOSED AT GREENWOOD AVE FOLLOW DETOUR

SP-05 GREENWOOD AVE CLOSED AT 73

FOLLOW DETOUR

STAGE 2 & 3
TRAFFIC CONTROL PLAN

PREPARED BY:

wsp

1700 MARKET STREET, SUITE 1050
PHILADELPHIA, PENNSYLVANIA 19103

RICHARD W. AWES, JR.
REGISTERED PROFESSIONAL ENGINEER
PE062968